



HOLOPHANE UTILITY GRANVILLE SERIES or STERNBERG 6743/980 SERIES
LUMINAIRE with LUNAR OPTICS
(PART# GVU 175MH MT AGRAL 9005)* 6 N S A(RAL 9005) H


* RAL 9005 = JET BLACK STANDARD COLOR

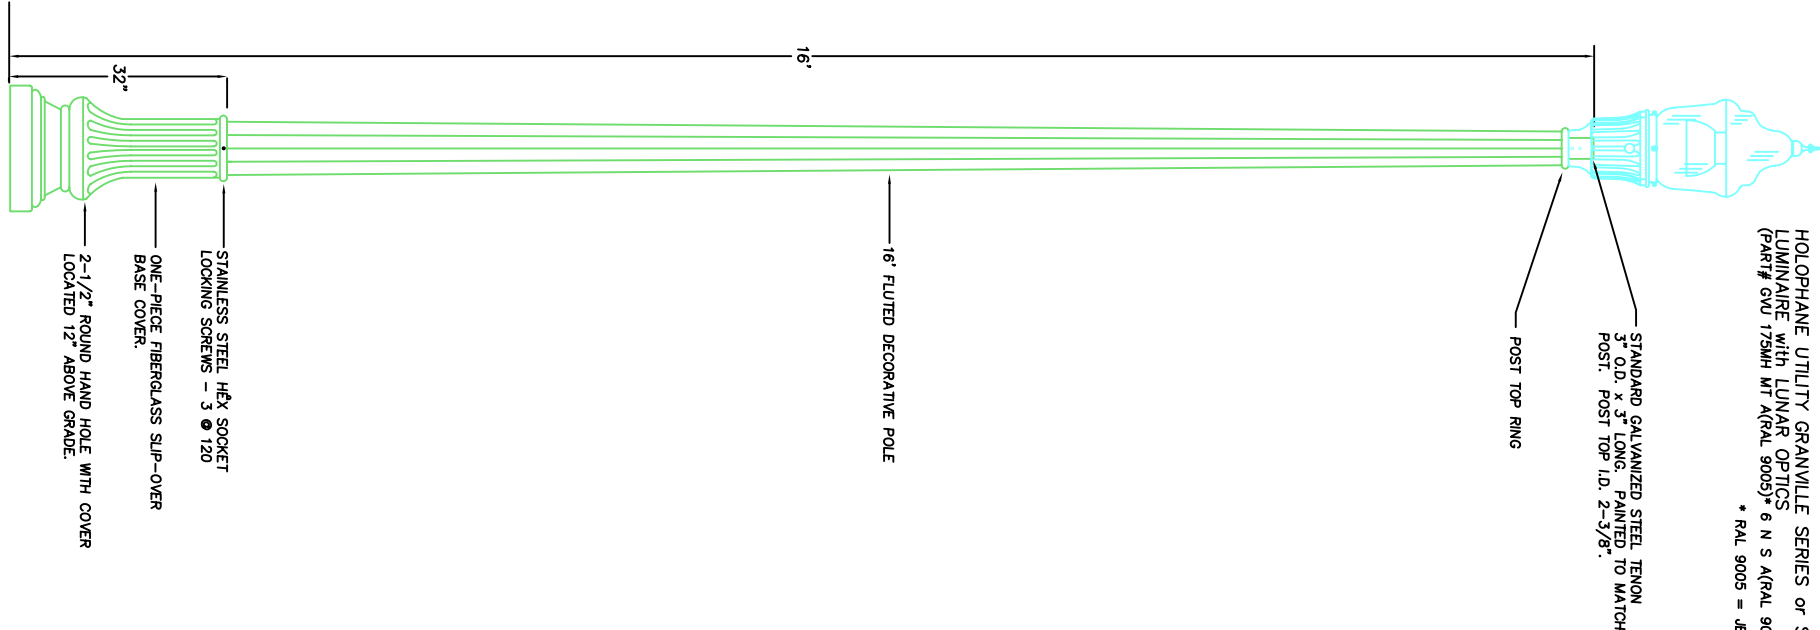


HOLOPHANE UTILITY GRANVILLE SERIES
LUMINAIRE with LUNAR OPTICS

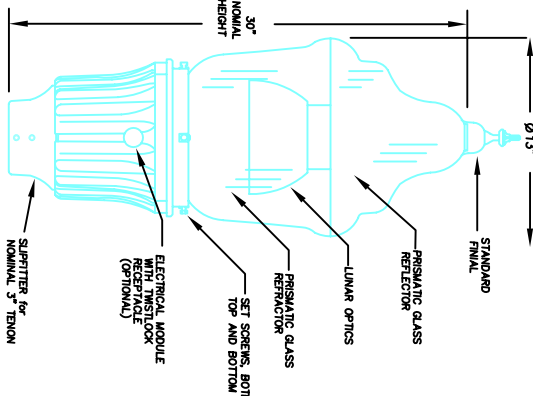

DECORATIVE STREET LIGHT
SETBACK SIDEWALK INSTALLATION

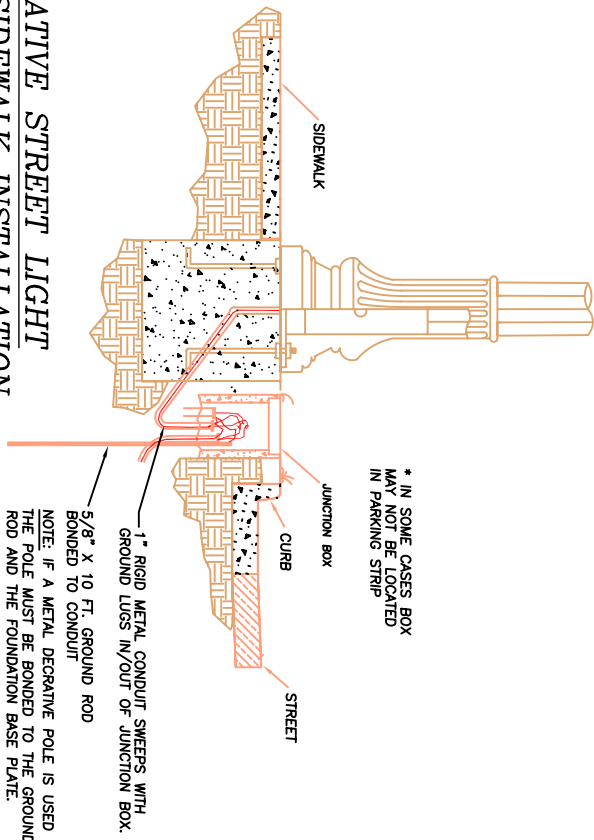


ANCHOR BASE POST USES ELECTRO-GALVANIZED STEEL. ANCHOR BASE IS BONDED TO THE POST WITH HIGH STRENGTH EPOXY AND COATED WITH MATCHING URETHANE FINISH.
ANCHOR BASE PLATE HAS FOUR 2" x 1" SLOTTED HOLES AT 90°; ACCOMMODATES 3/4" x 2 1/4" x 3" ANCHOR BOLTS IN 9"-11" BOLT CIRCLE.

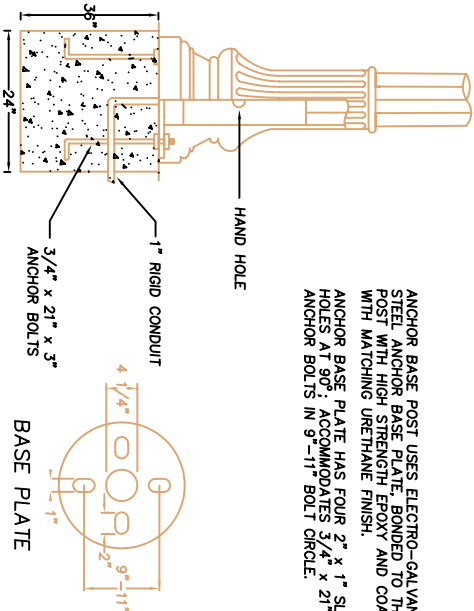

1" RIGID METAL CONDUIT SWEEPS WITH GROUND LUGS IN/OUT OF JUNCTION BOX.
5/8" X 10 FT. GROUND ROD BONDED TO CONDUIT

NOTE: IF A METAL DECORATIVE POLE IS USED THE POLE MUST BE BONDED TO THE GROUND ROD AND THE FOUNDATION BASE PLATE.

DECORATIVE STREET LIGHT
CURBSIDE SIDEWALK INSTALLATION

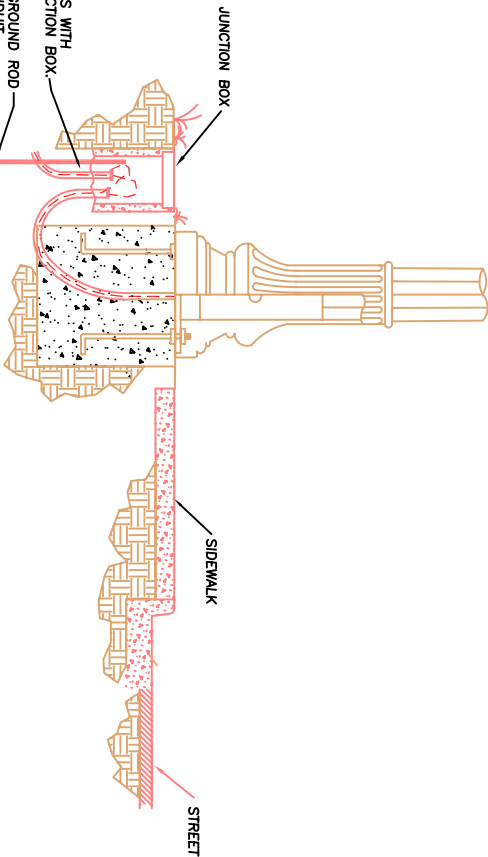

DECORATIVE POLES


COMPOSITE FIBERGLASS POLES – WATLEY: 408 GEORGETOWN Series (408-16-BK) or NORTH PACIFIC: NPSABDS series
CAST IRON POLES: VISCO – VI-A-F or OLYMPIC: OL-PSA 1632 series
ALUMINUM POLES – STERNBERG: 6200 Series or OLYMPIC: OL-PA20-FT Series

NOTE: DRAWING NOT TO SCALE
ALL EYEBOULTS, BOLTS, NUTS, AND WASHERS SHALL BE GALV.
STEEL UNLESS NOTED OTHERWISE. ALL SET SCREWS SHALL BE MIN. DIA. 1/4" STAINLESS STEEL WITH SQUARE OR HEX HEADS.
ALL SPANWIRE HANGERS AND PLUMBIZERS SHALL BE CAST BRONZE.

DECORATIVE STREET LIGHT DETAIL

STANDARD
DRAWING

5-24

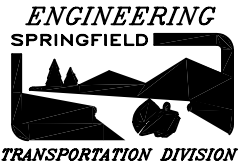

CITY OF SPRINGFIELD
DEPT. OF PUBLIC WORKS
TRANSPORTATION DIVISION
225 FIFTH STREET
SPRINGFIELD, OR. 97477
(503) 726-3753

NO	REVISION	DATE	BY	APPR.
1	STD. DWG. 5-24	4/94	DRB	
2	LUMINAIRE/POLE UPDATE	6/96	DRB	
3	STD. DWG. UPDATE	7/01	D.D.	B.B.
4	S.U.B. UPDATE	10/03	D.D.	B.B.
5	CITY STANDARD UPDATE	6/05	D.D.	B.B.

BY	DATE
DRAWN: DRB	10/93
DESIGNED:	
CHECKED:	
APPROVED:	
FILENAME: TSD5_24	